

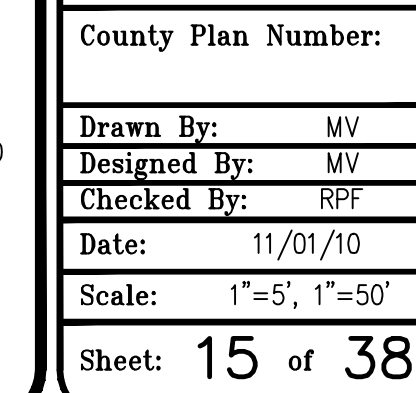


OXFORD HILLS CLUSTER SUBDIVISION
TM 66-10-A & 66-10-B

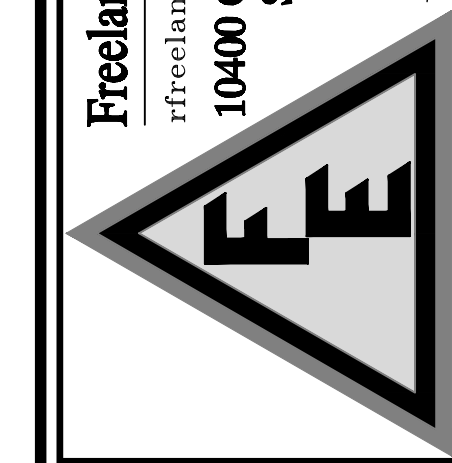


Freeland Engineering, PC
rffreeland@FreelandEngineeringPC.com
10400 Courthouse Road, Suite 213
Spotsylvania, Virginia 22553
Phone: 540.898.0798
Fax: 877.658.7735
www.FreelandEngineeringPC.com

[illegible]

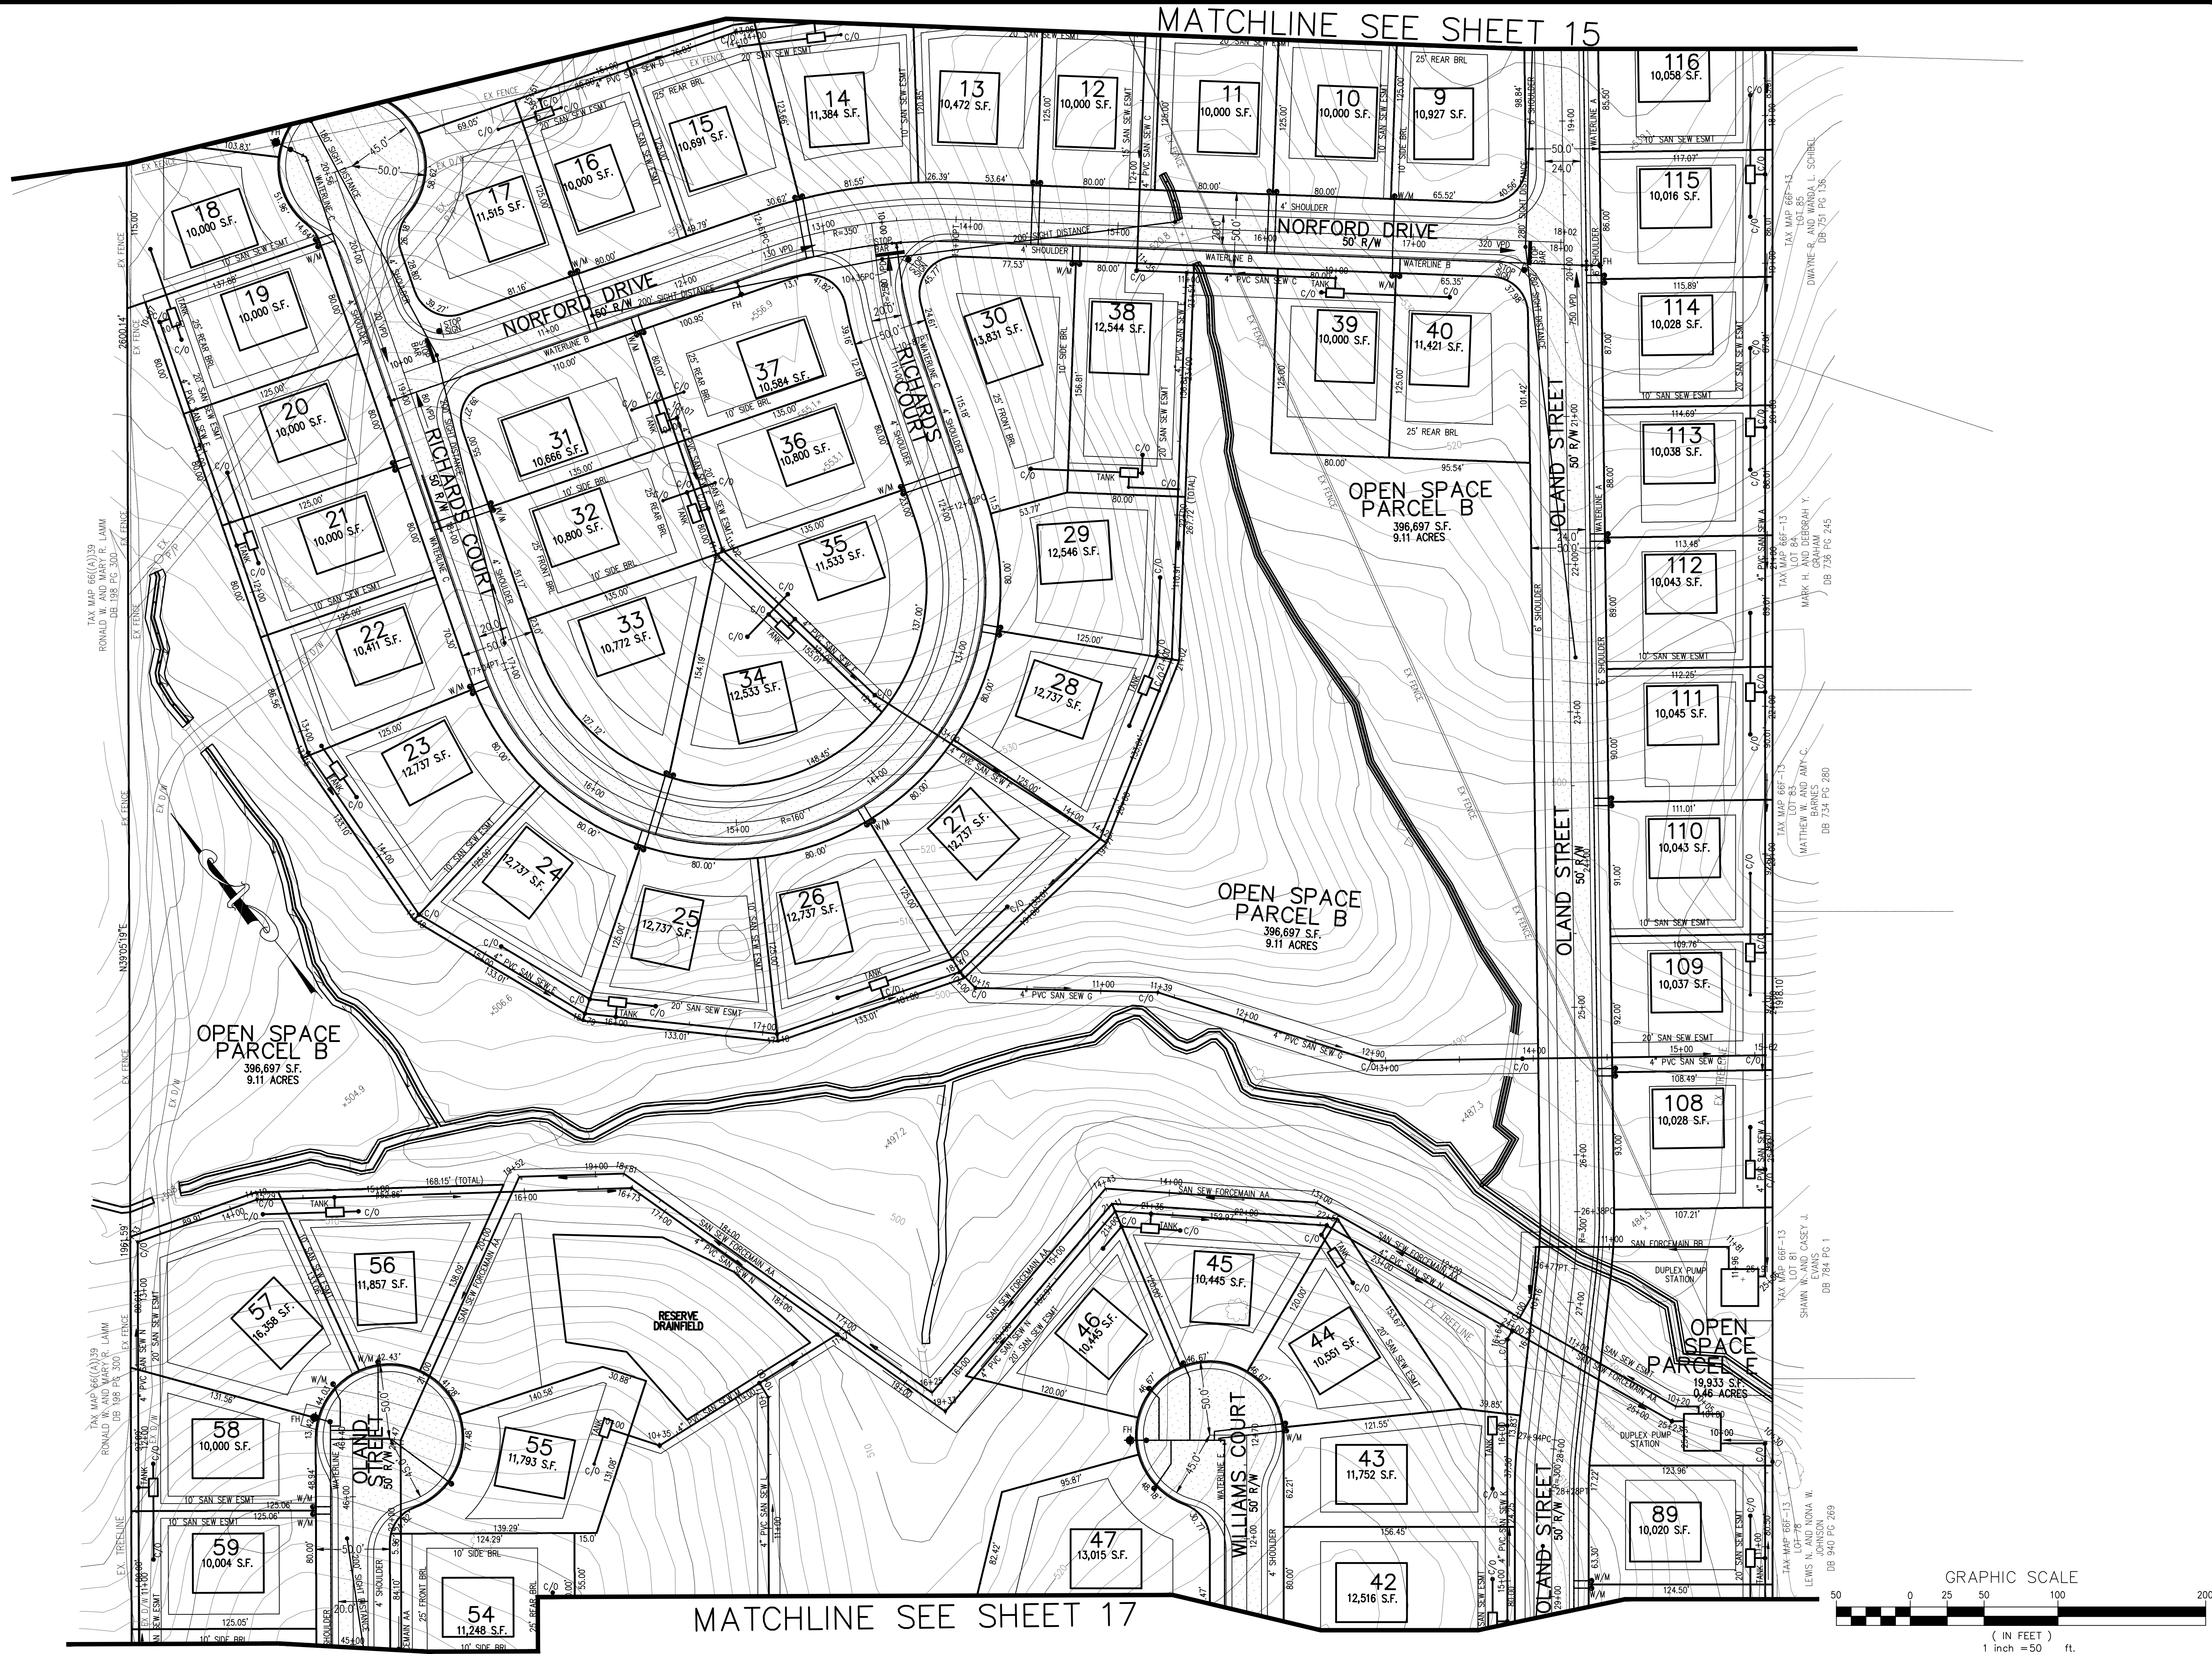

MATCHLINE SEE SHEET 15

MATCHLINE SEE SHEET 17

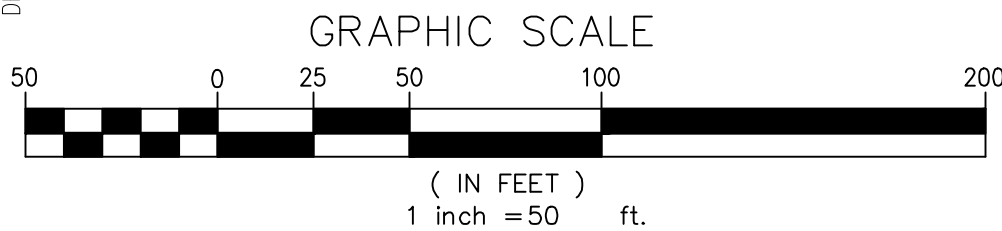

Freeland Engineering, PC
rfreeland@freelandengineering.com
10400 Courthouse Road, Suite 213
Spotsylvania, Virginia 22553
Phone: 877.658.7735
Fax: 877.658.7735
www.freelandengineering.com

SUBDIVISION PLAN

OXFORD HILLS CLUSTER SUBDIVISION

TM 66-10-A & 66-10-B

GREENE COUNTY, VIRGINIA

County Plan Number:
Drawn By: MV
Designed By: MV
Checked By: RPF
Date: 11/01/10
Scale: 1"=5', 1"=50'
Sheet: 16 of 38

